


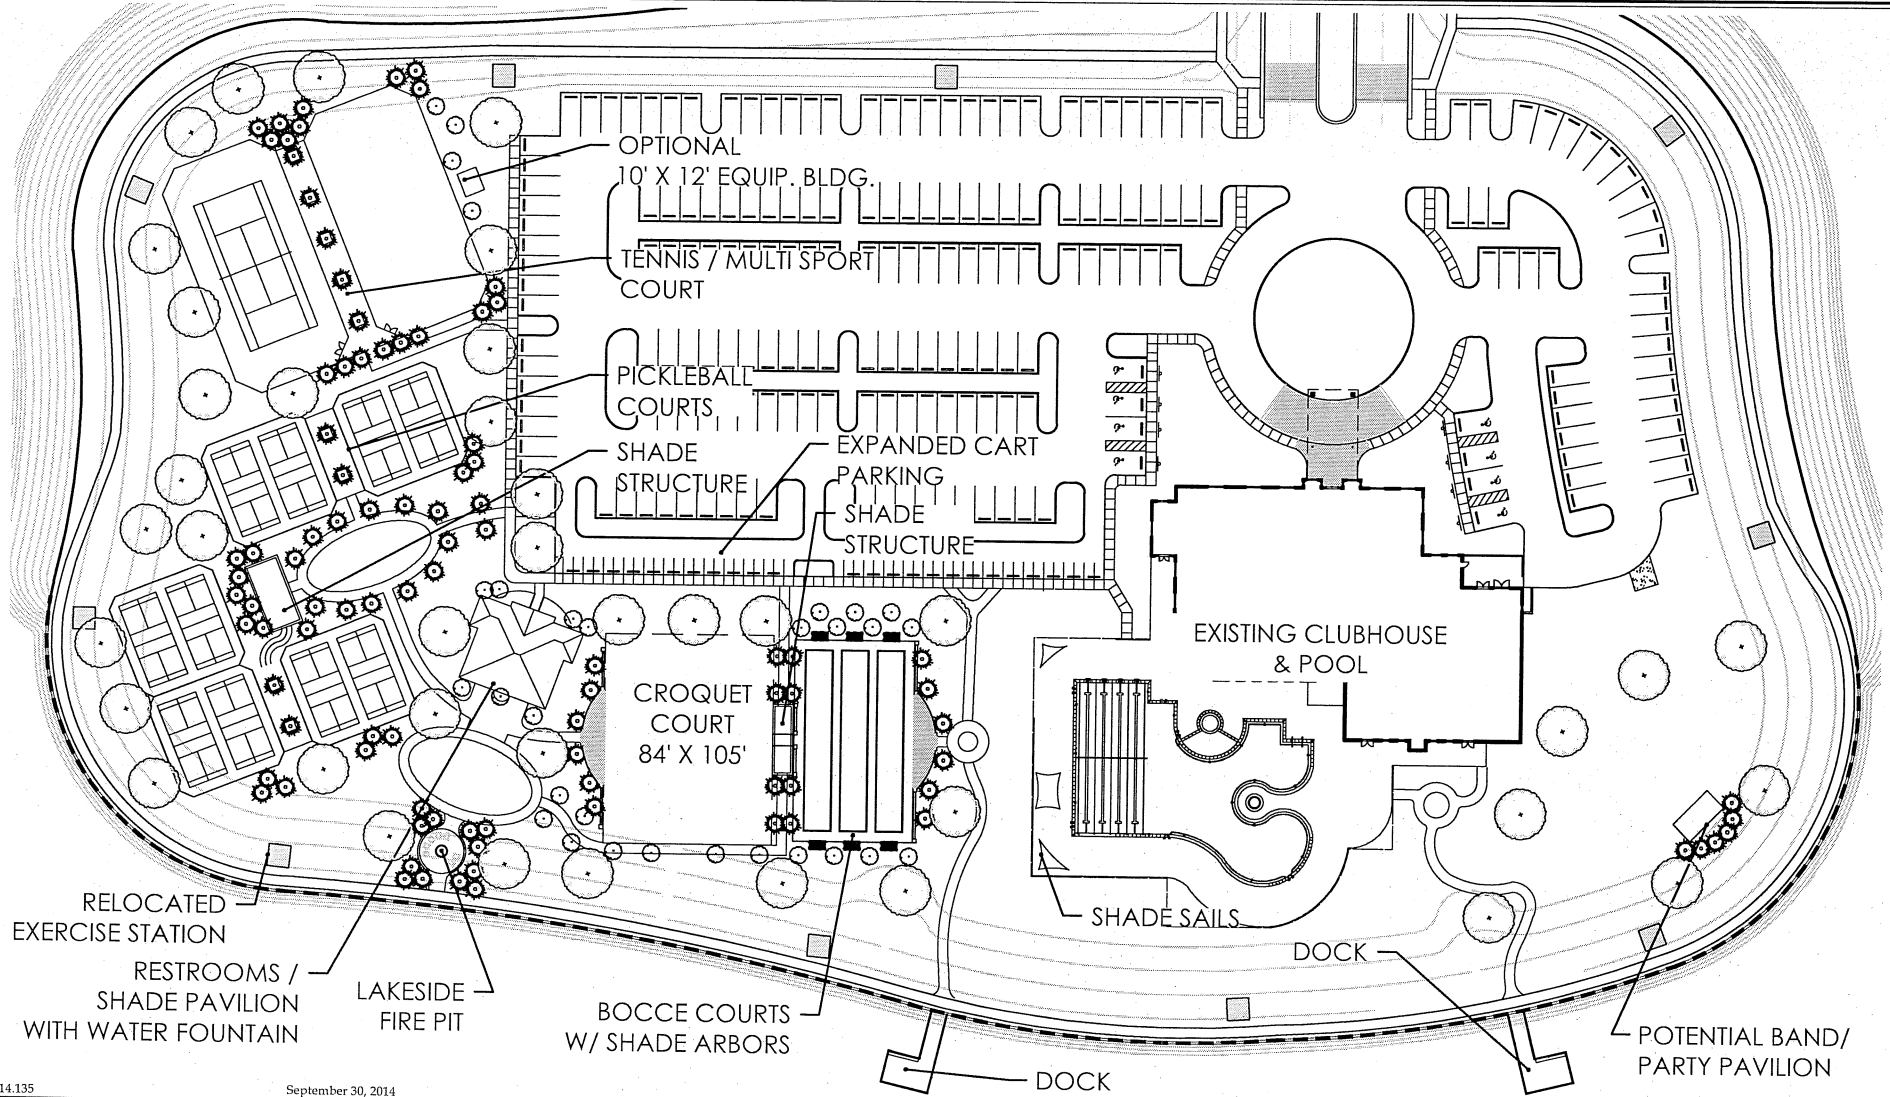

RELOCATED
EXERCISE STATION

RESTROOMS /
SHADE PAVILION
WITH WATER FOUNTAIN

LAKESIDE
FIRE PIT

BOCCIE COURTS
W/ SHADE ARBORS

CROQUET
COURT
84' X 105'

PICKLEBALL
COURTS

SHADE
STRUCTURE

EXPANDED CART
PARKING
SHADE
STRUCTURE

TENNIS / MULTI SPORT
COURT

OPTIONAL
10' X 12' EQUIP. BLDG.

EXISTING CLUBHOUSE
& POOL

SHADE SAILS

DOCK

DOCK

POTENTIAL BAND/
PARTY PAVILION

2014.135

September 30, 2014



BONNETT design group, llc
landscape architecture, community planning
FL LC 26000341
151 Circle Drive - Maitland, FL 32751
407.622.1588 voice - 407.358.5363 fax
www.BonnettDesignGroup.com

LAKES OF MOUNT DORA AMENITY SITE PLAN
PREPARED FOR:
Lakes of Mount Dora P.O.A., Inc.
CONCEPTUAL SITE PLAN

DRAFT

