


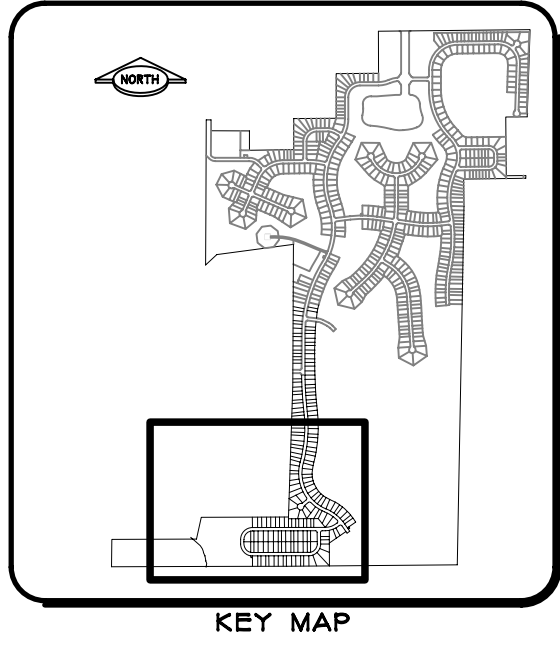


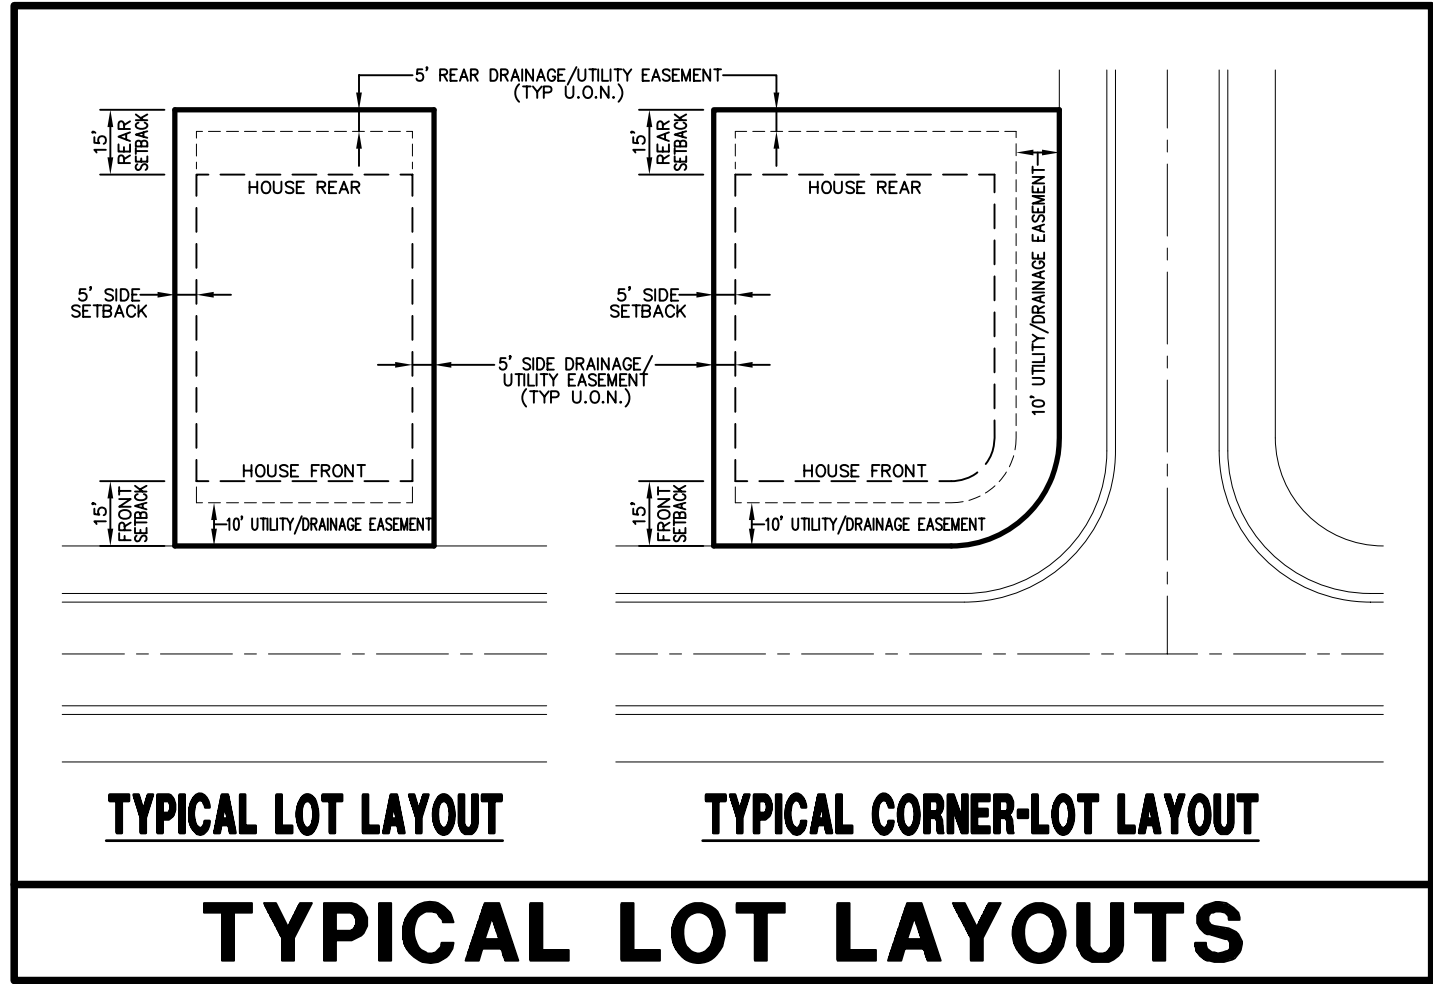

SCALE 1"=100'

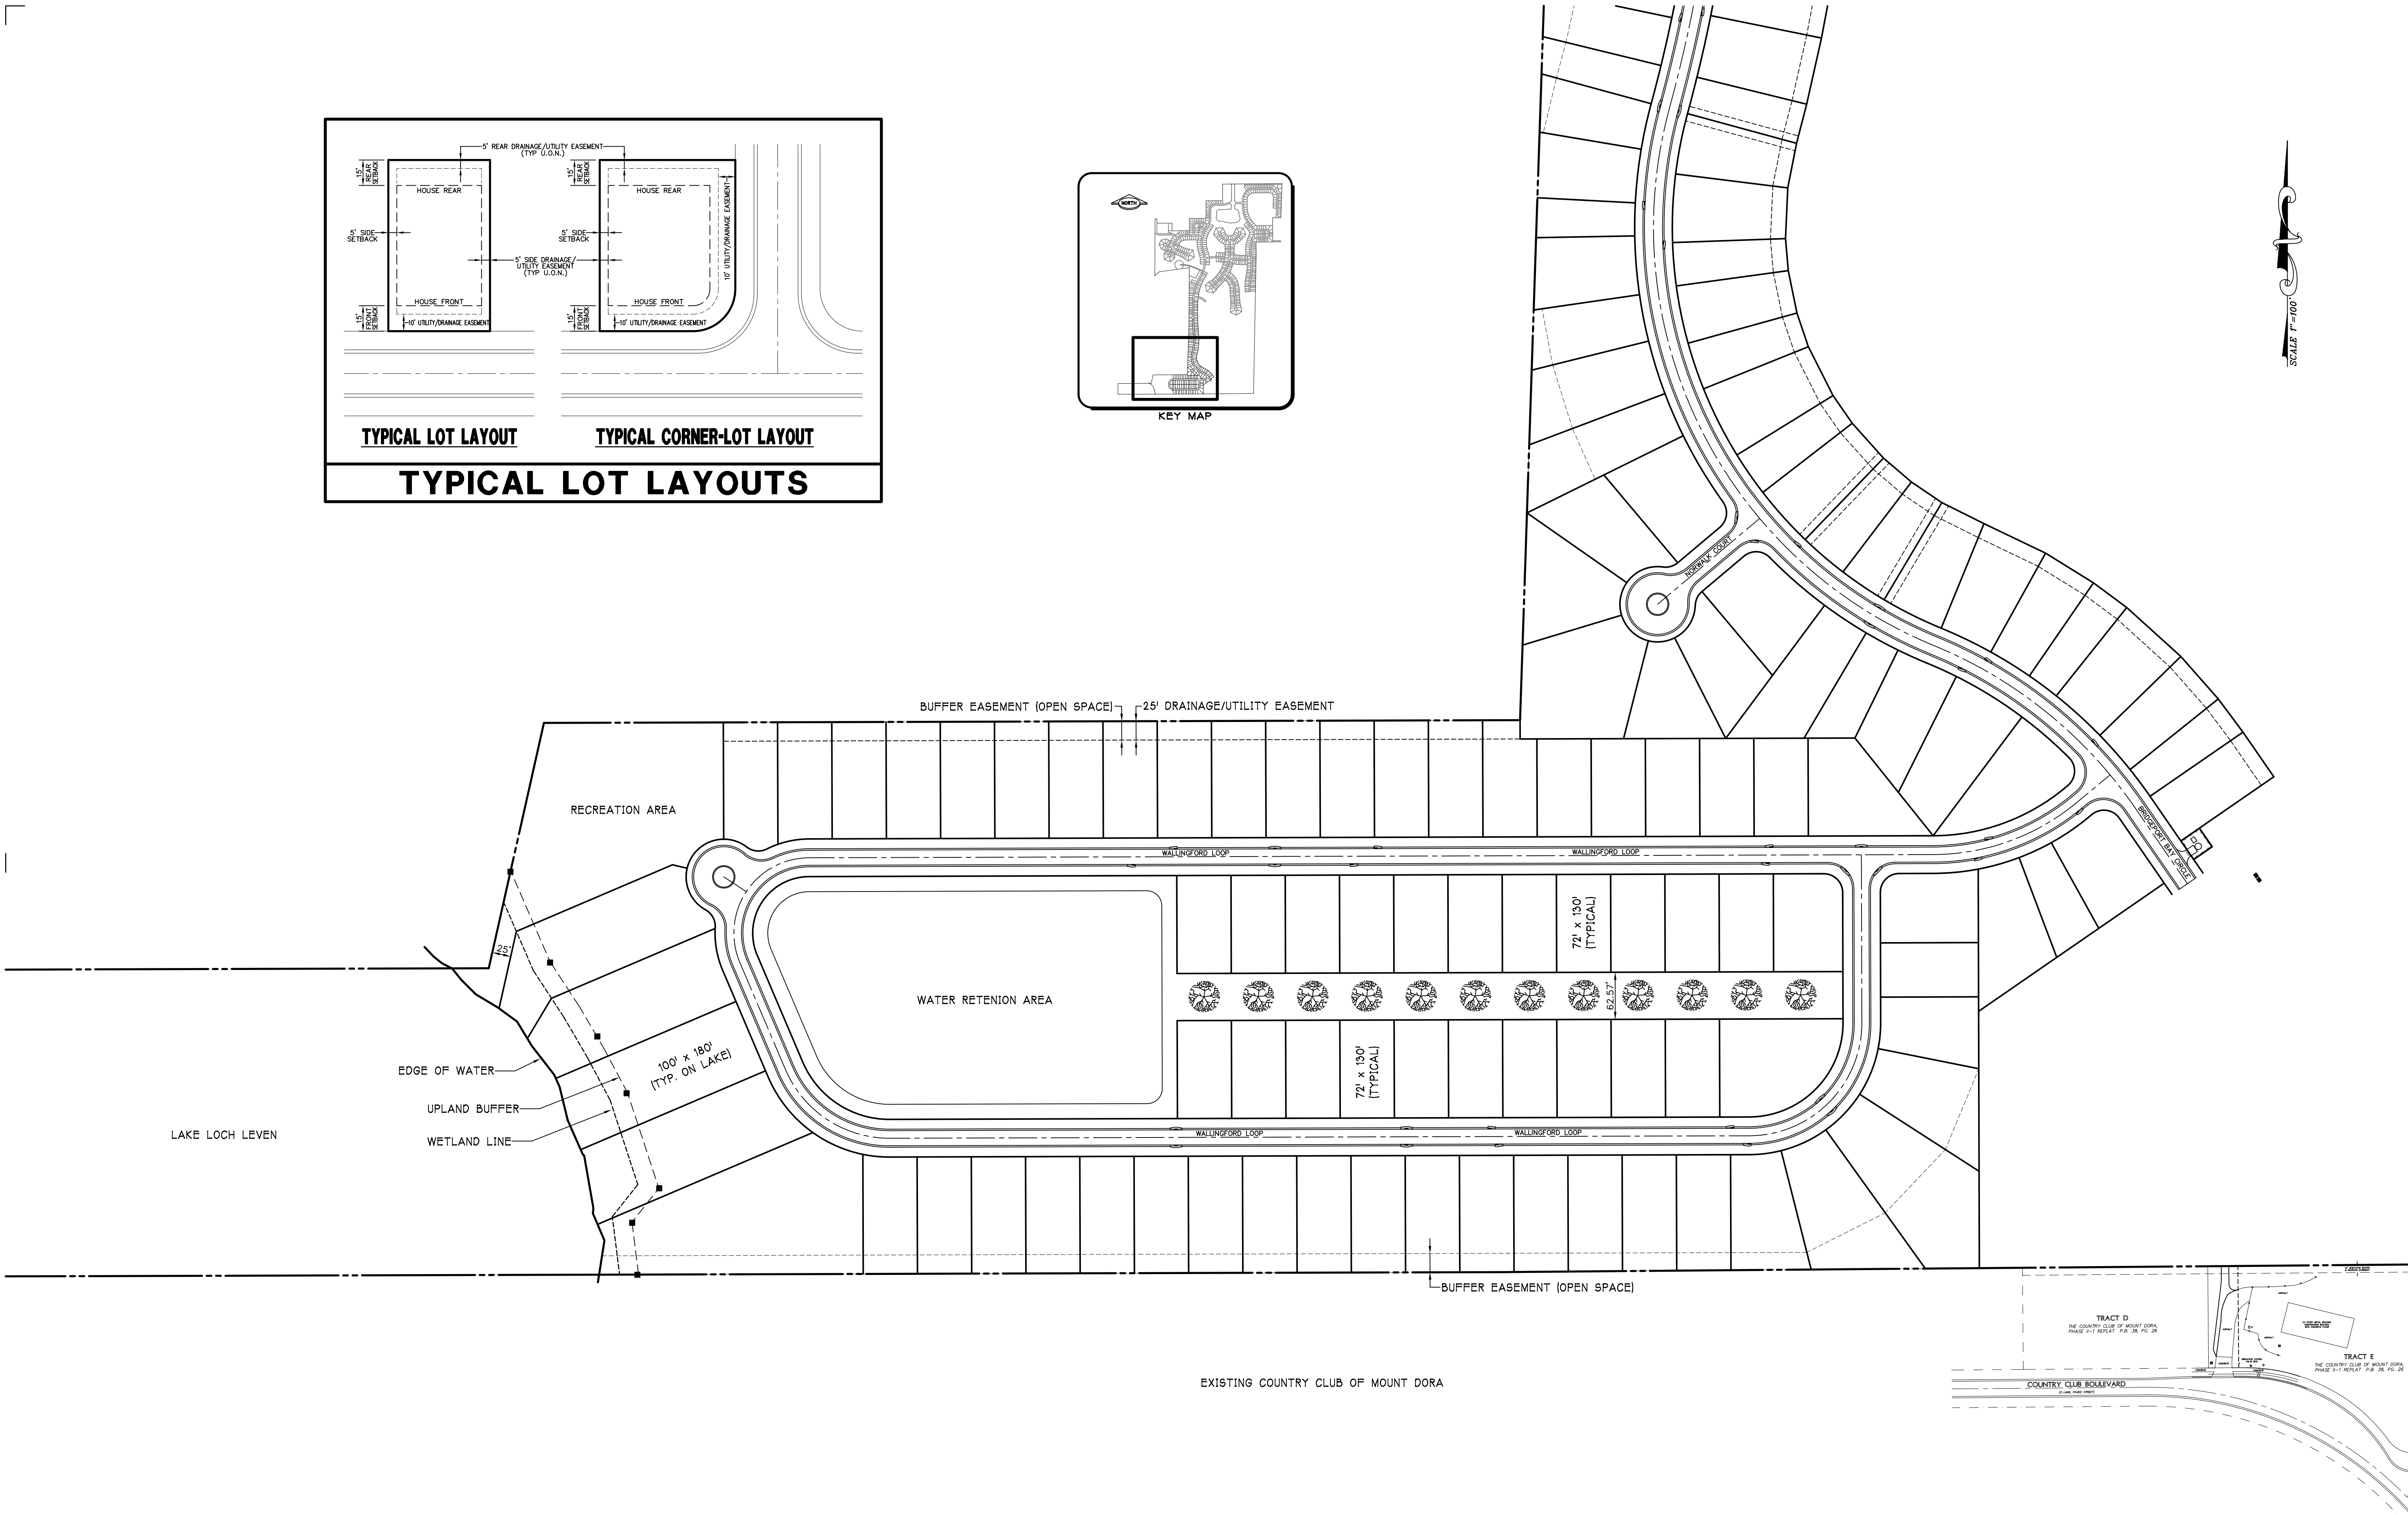

CONCEPTUAL LAYOUT
SCALE: 1"=100'

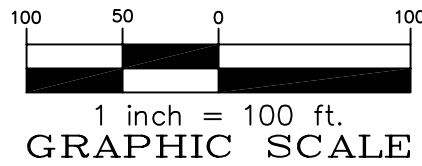

CONCEPTUAL LAYOUT B

LAKES OF MOUNT DORA - SOUTHWEST CORNER
MOUNT DORA
FLORIDA

SHEET NO.

DRAWN: R.S.H.
CHECKED: K.E.R.
SCALE: 1"=100'
DATE: 10/10/11
PROJECT NO. 11.05-002

KEITH E. RIDDLE, P.E.
FLA. REGS. NO. 38800

REV #5
REV #4
REV #3
REV #2
REV #1

RIDDLE - NEWMAN ENGINEERING INC.
ESTABLISHED 1991

RIDDLE - NEWMAN ENGINEERING, INC.
115 NORTH CANAL STREET
LEESBURG, FLORIDA 34748
PHONE (352) 787-7482
FAX (352) 787-7412
keith@riddlenewman.com
CA# 00002883